



NOTES:

1. Do not scale off this drawing. Use figured dimensions only.
2. Contractor to verify all details and dimensions on site before commencing work.
3. Contractor to report any apparent discrepancy to the Architect for interpretation prior to affected work proceeding.

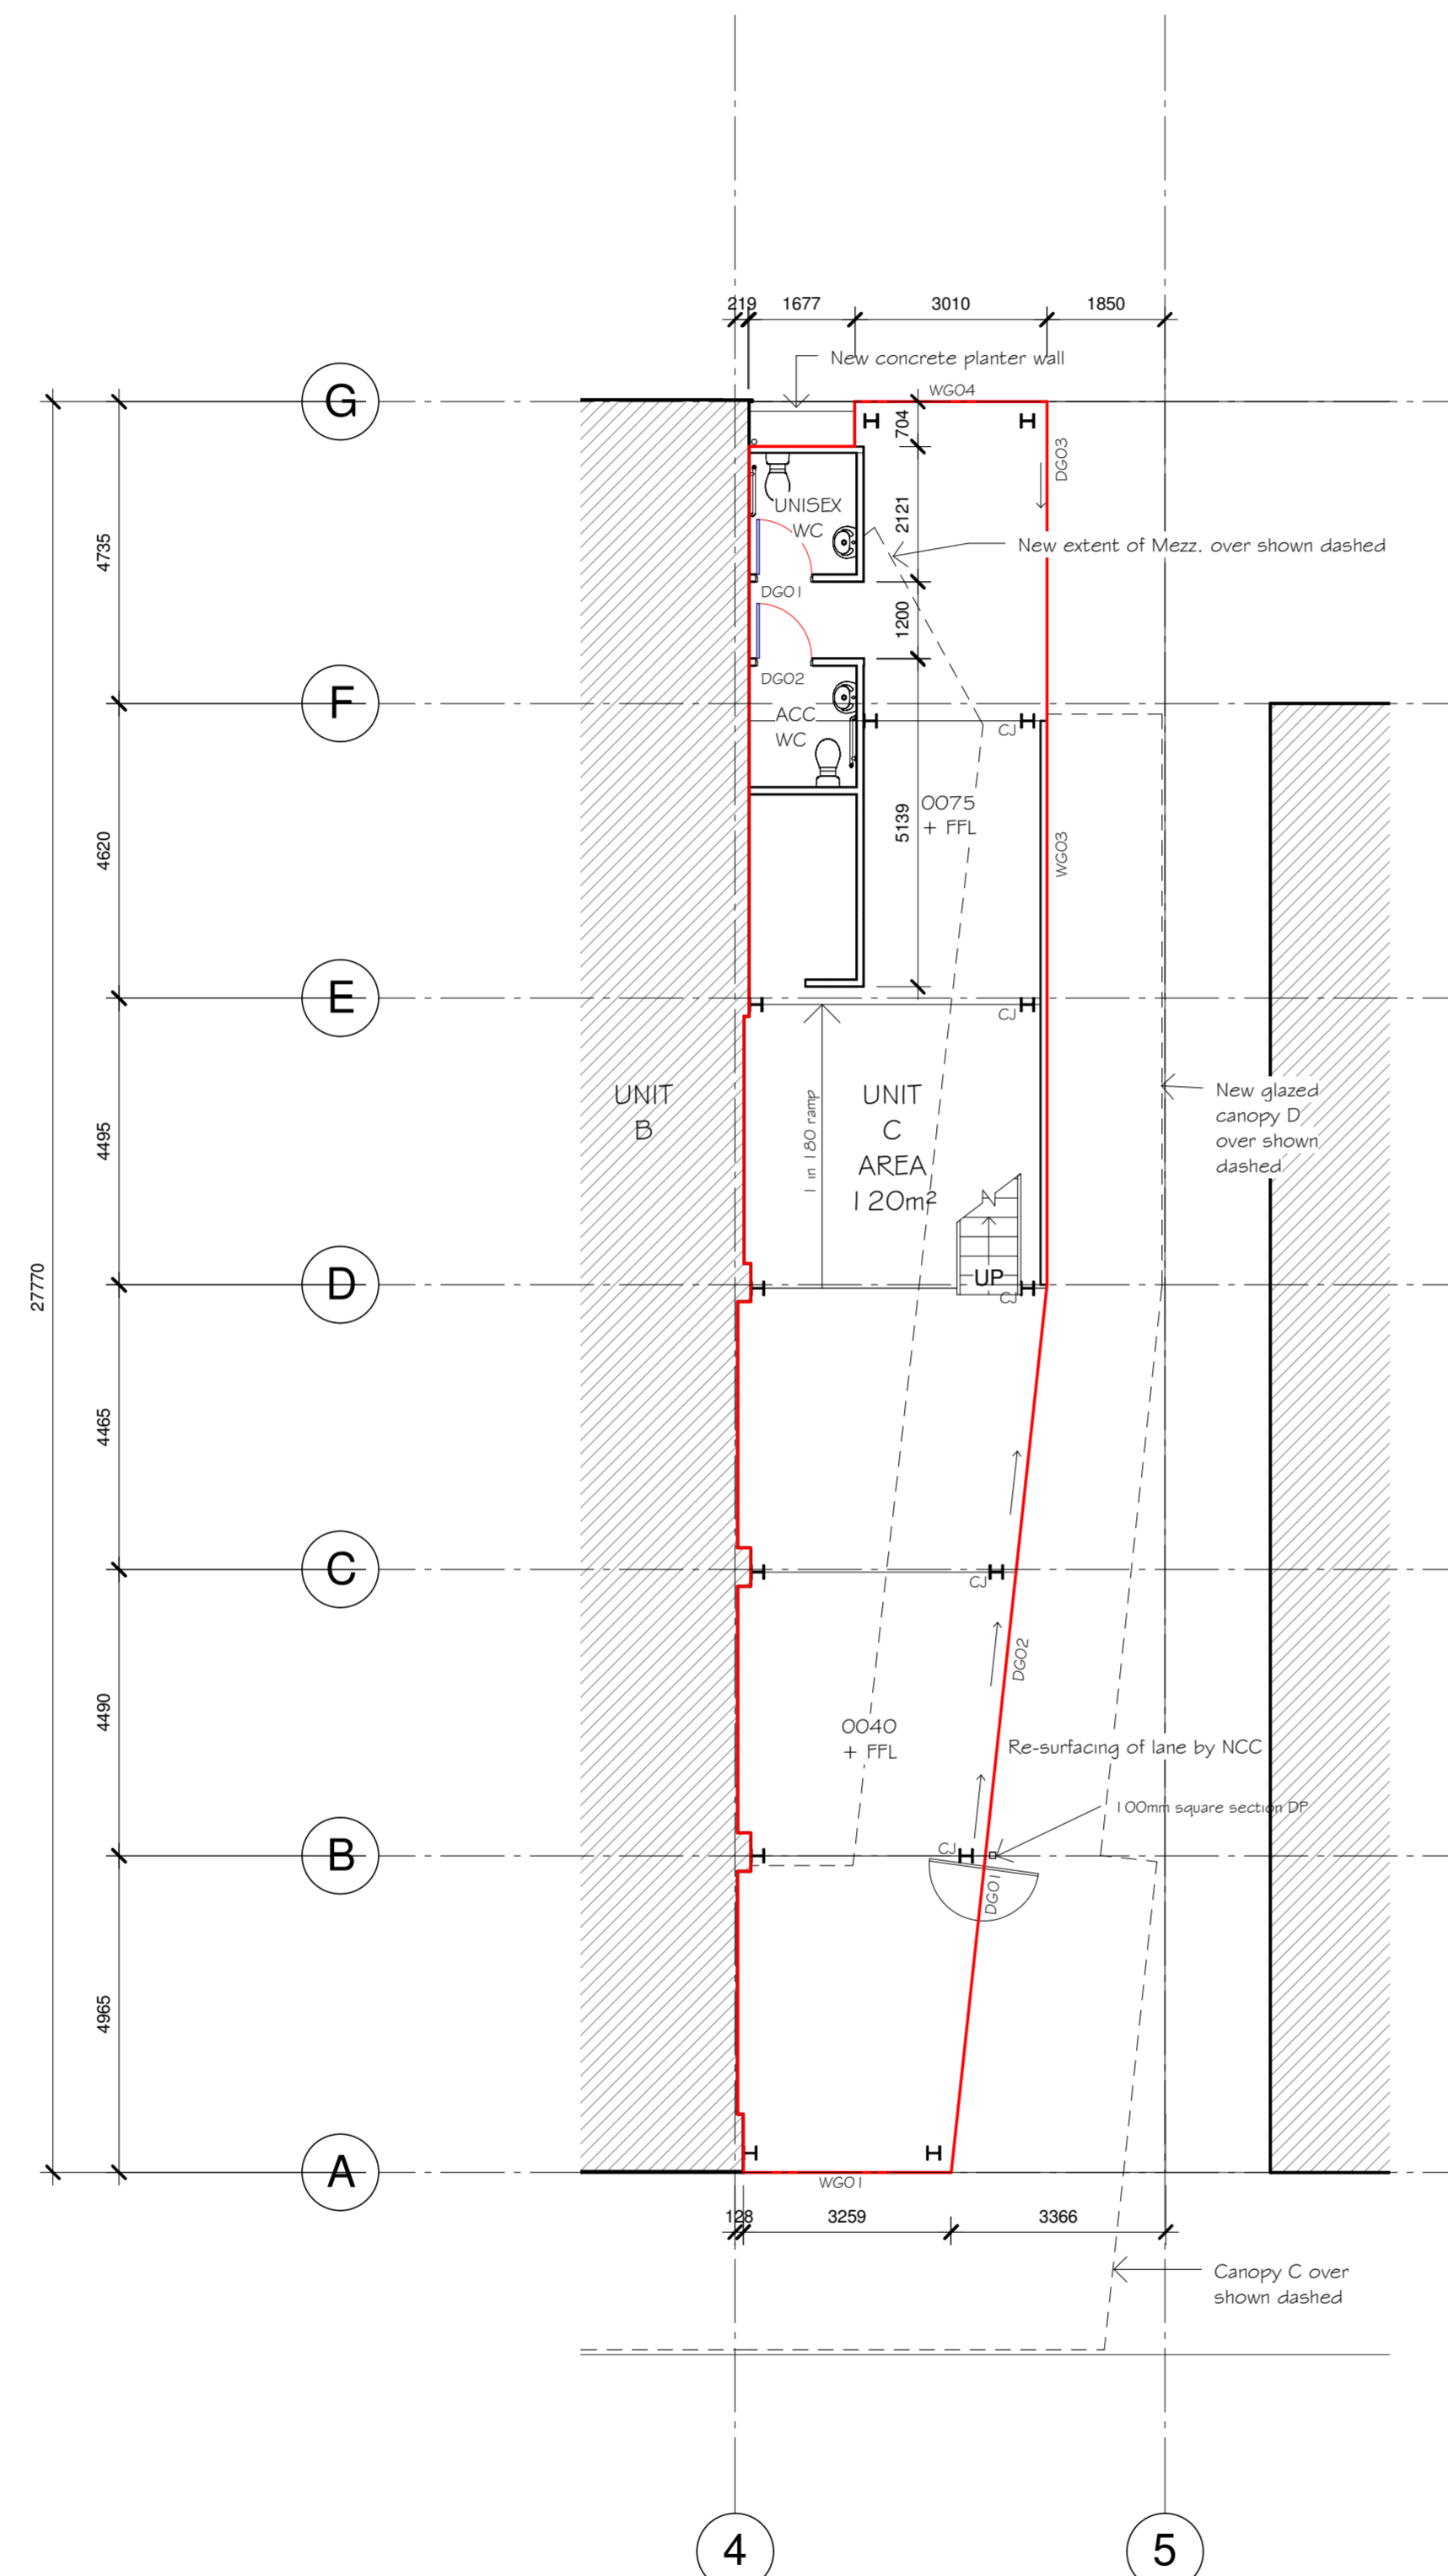

1 UNIT C - PROPOSED - Lv G TENANCY
 1 : 100
 NOTE: Demise of tenancy outlined in red.

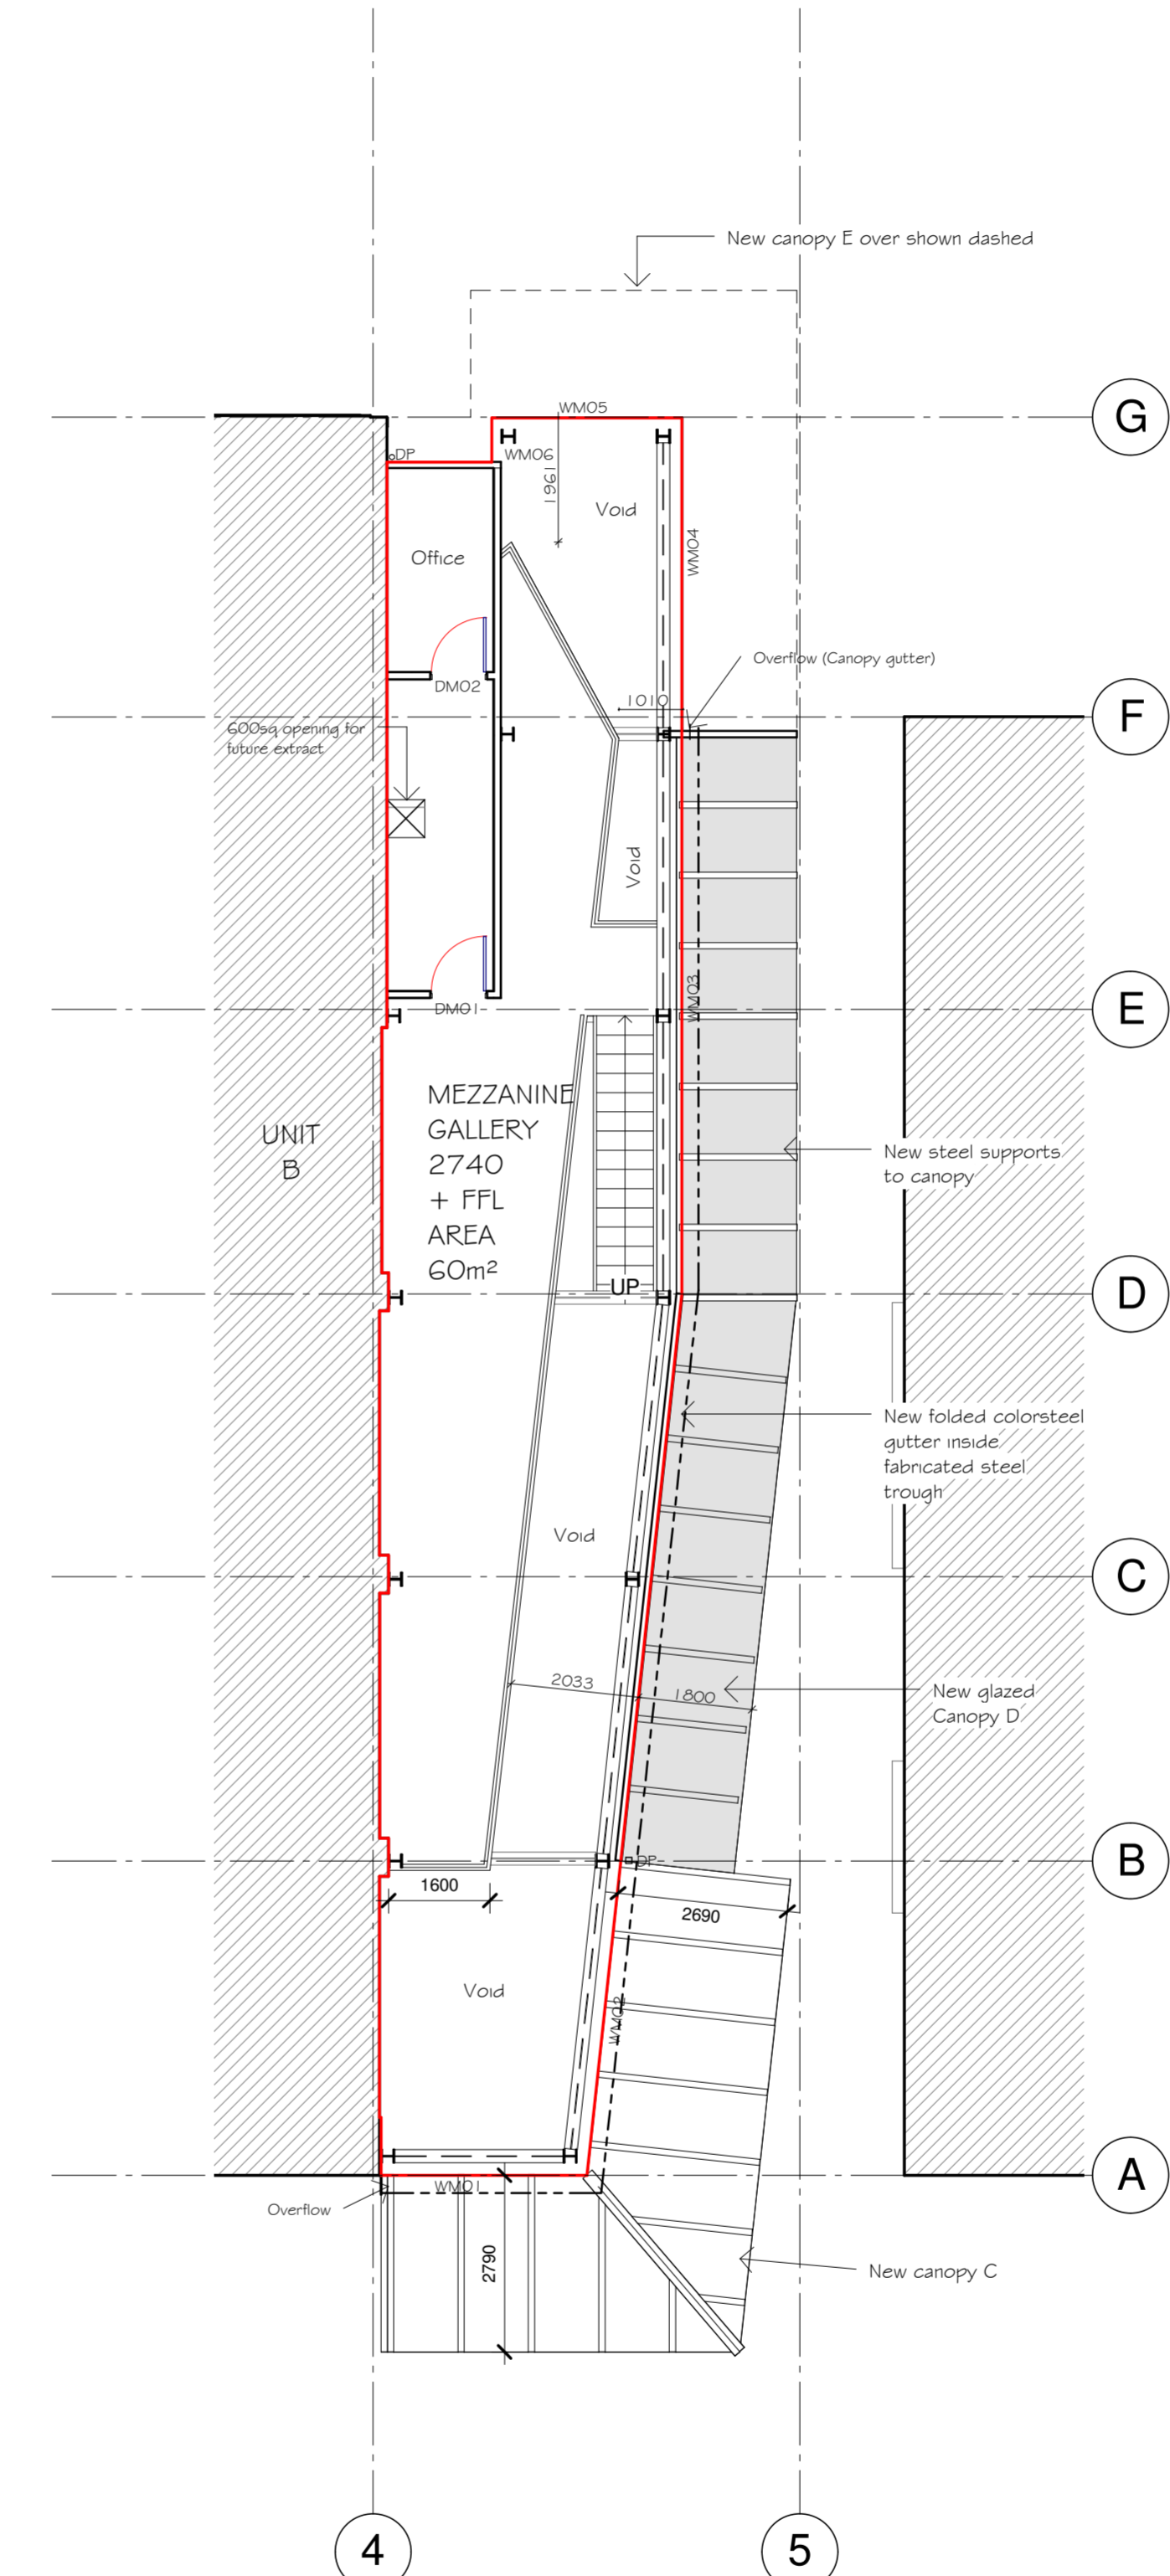

2 UNIT C - PROPOSED MEZZANINE TENANCY
 1 : 100

REVISIONS:

REV	DATE	AMENDMENT
P1	5/08/07	General Issue

PRELIMINARY



HUNT . DAVIES . TENNENT LTD
 ARCHITECTS

Mitre10
 Redevelopment
 Taradale
 for: Beaton Group
TENANCY PLAN
UNIT C

Job No. 7001A	Drawn Author
Scale (A3) 1 : 100	Checked Checker
Drawing No. SK-C-1	Revision No. P1

PO Box 6435, 24 Blair Street
 Wellington, New Zealand
 T 04 3852621 F 04 3852629
 E architects@hdt.co.nz